


A-101 PYDC CAREER PIVOT CENTER

2455 N FAIRVIEW
TUCSON AZ 85702

AS-BUILT
RENOVATION
CONCEPT

NOT FOR
CONSTRUCTION

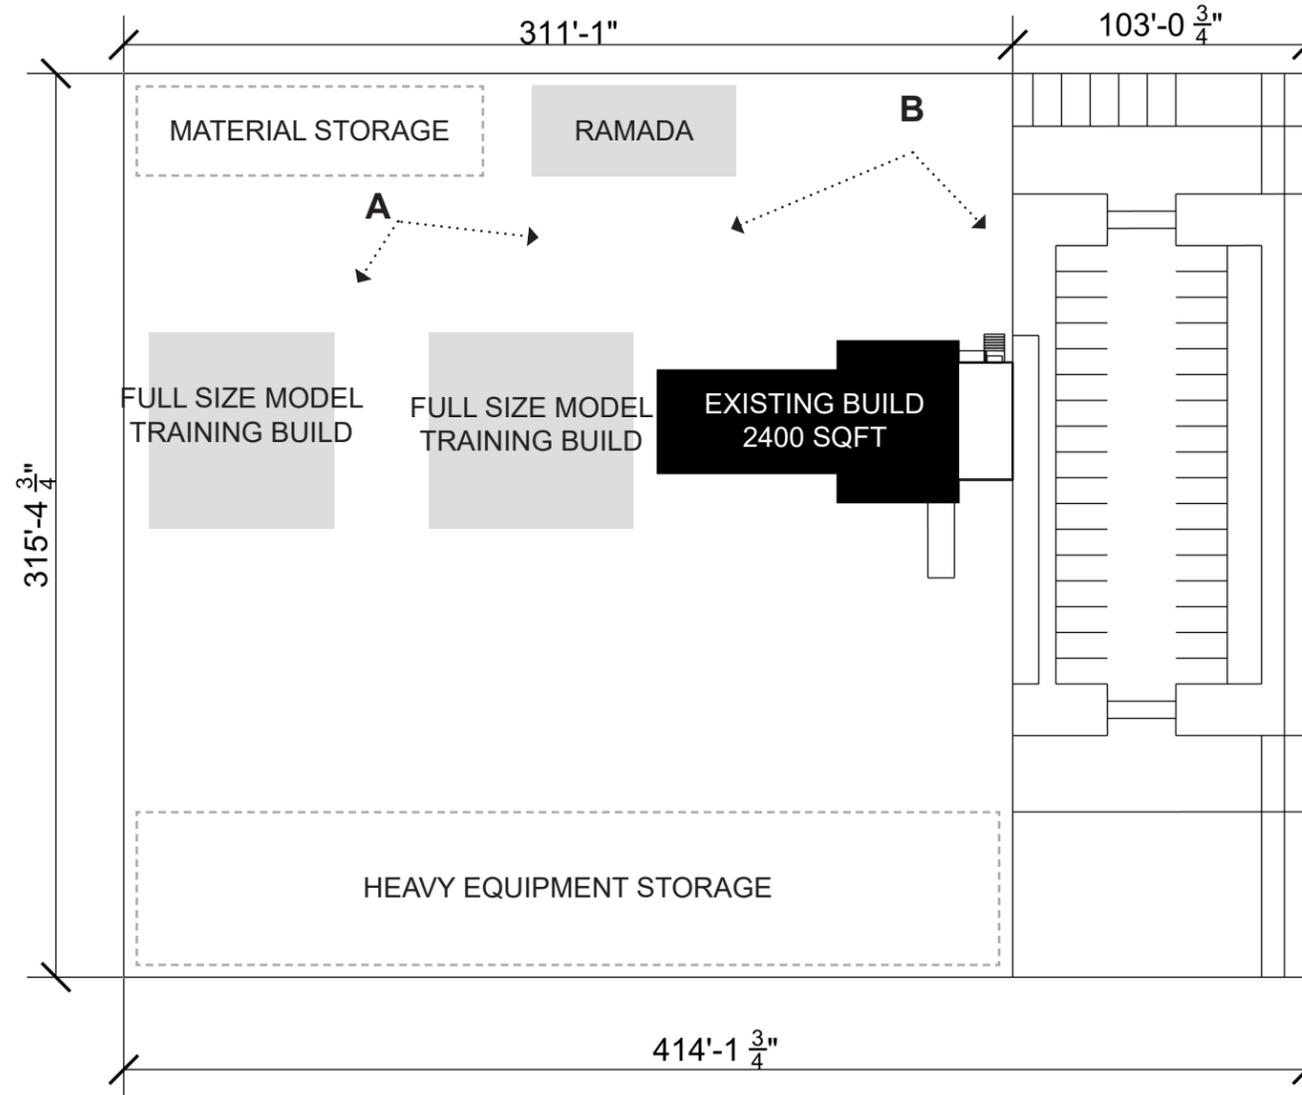

KAAJOAME LLC
Architectural Design Services
Selina Martinez (Owner)

Phone: 602-478-6452
selinamartinez.com
selinamartinez.kaajoame@gmail.com

RENOVATION CONCEPT SITEPLAN


SCALE 1/64" = 1'-0"

A-102




AS-BUILT
RENOVATION
CONCEPT

NOT FOR
CONSTRUCTION

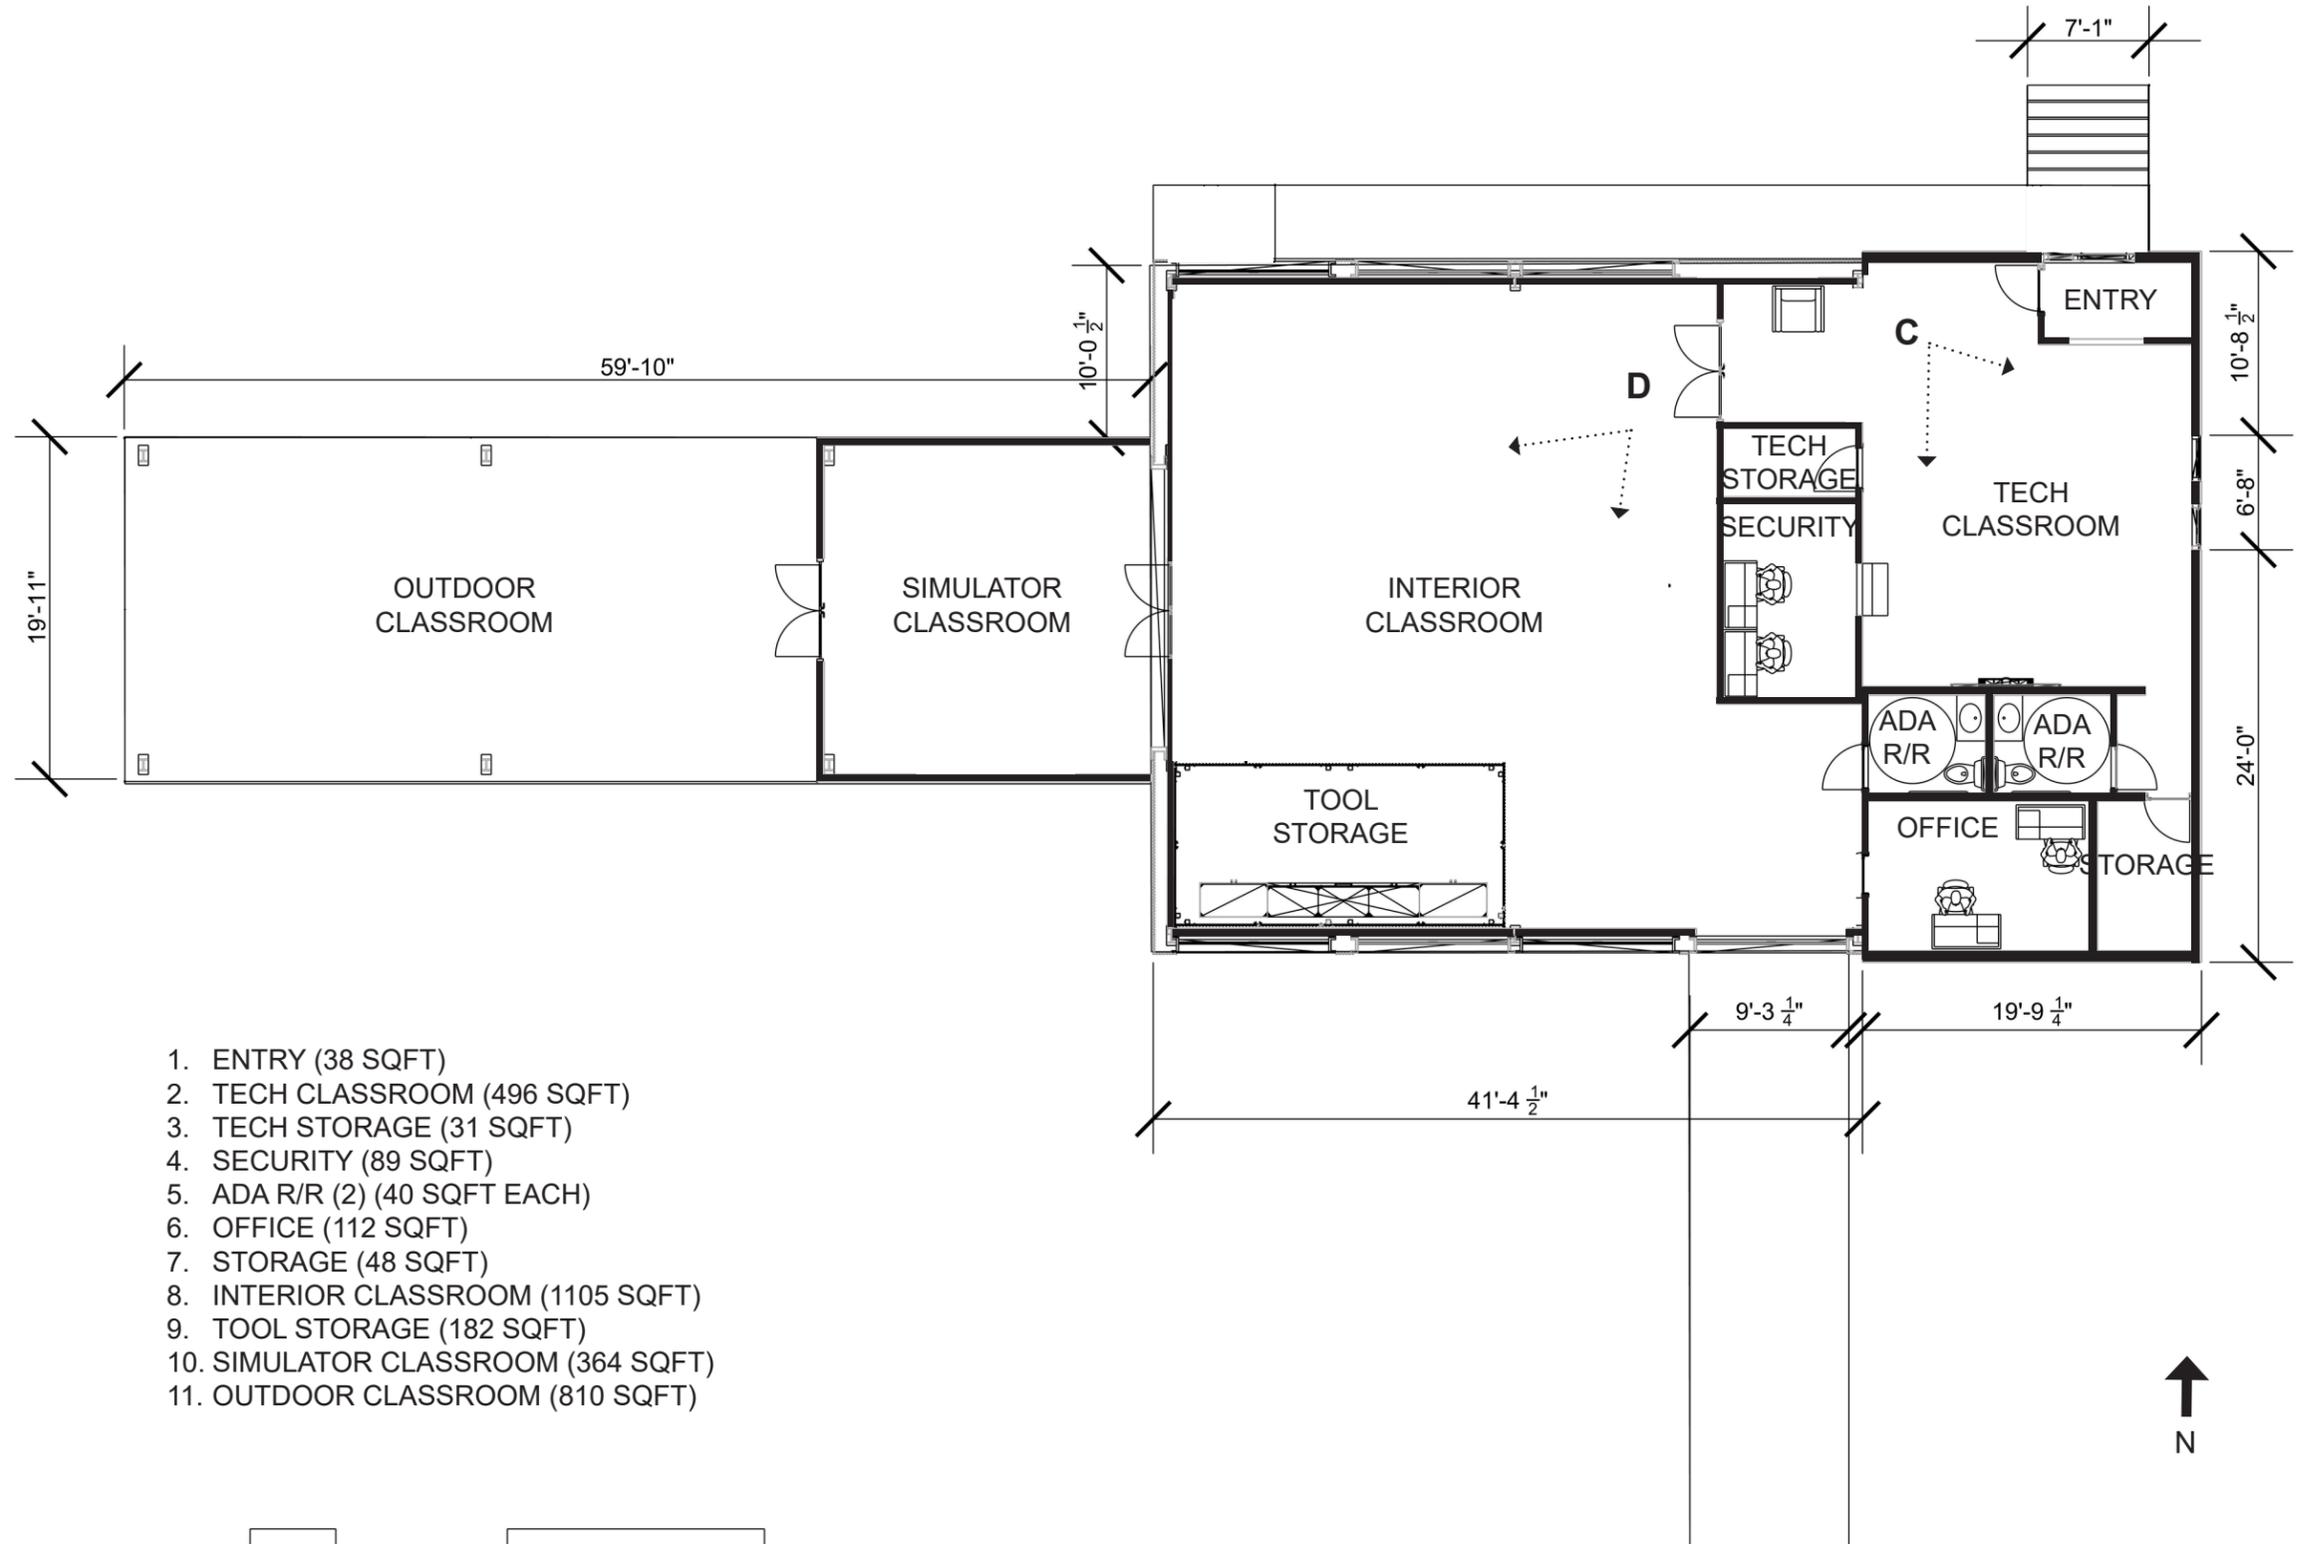

1. ENTRY (38 SQFT)
2. TECH CLASSROOM (496 SQFT)
3. TECH STORAGE (31 SQFT)
4. SECURITY (89 SQFT)
5. ADA R/R (2) (40 SQFT EACH)
6. OFFICE (112 SQFT)
7. STORAGE (48 SQFT)
8. INTERIOR CLASSROOM (1105 SQFT)
9. TOOL STORAGE (182 SQFT)
10. SIMULATOR CLASSROOM (364 SQFT)
11. OUTDOOR CLASSROOM (810 SQFT)

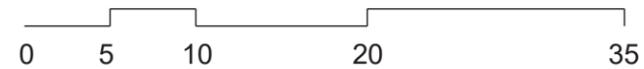

KAAJOAME LLC
Architectural Design Services
Selina Martinez (Owner)

Phone: 602-478-6452
selinamartinez.com
selinamartinez.kaajoame@gmail.com

RENOVATION CONCEPT FLOORPLAN

SCALE 3/32" = 1'-0"

A-901

AS-BUILT
RENOVATION
CONCEPT

NOT FOR
CONSTRUCTION



KAAJOAME LLC
Architectural Design Services
Selina Martinez (Owner)


Phone: 602-478-6452
selinamartinez.com
selinamartinez.kaajoame@gmail.com

RENDERING A | SOUTH EAST VIEW

A-902

AS-BUILT
RENOVATION
CONCEPT

NOT FOR
CONSTRUCTION

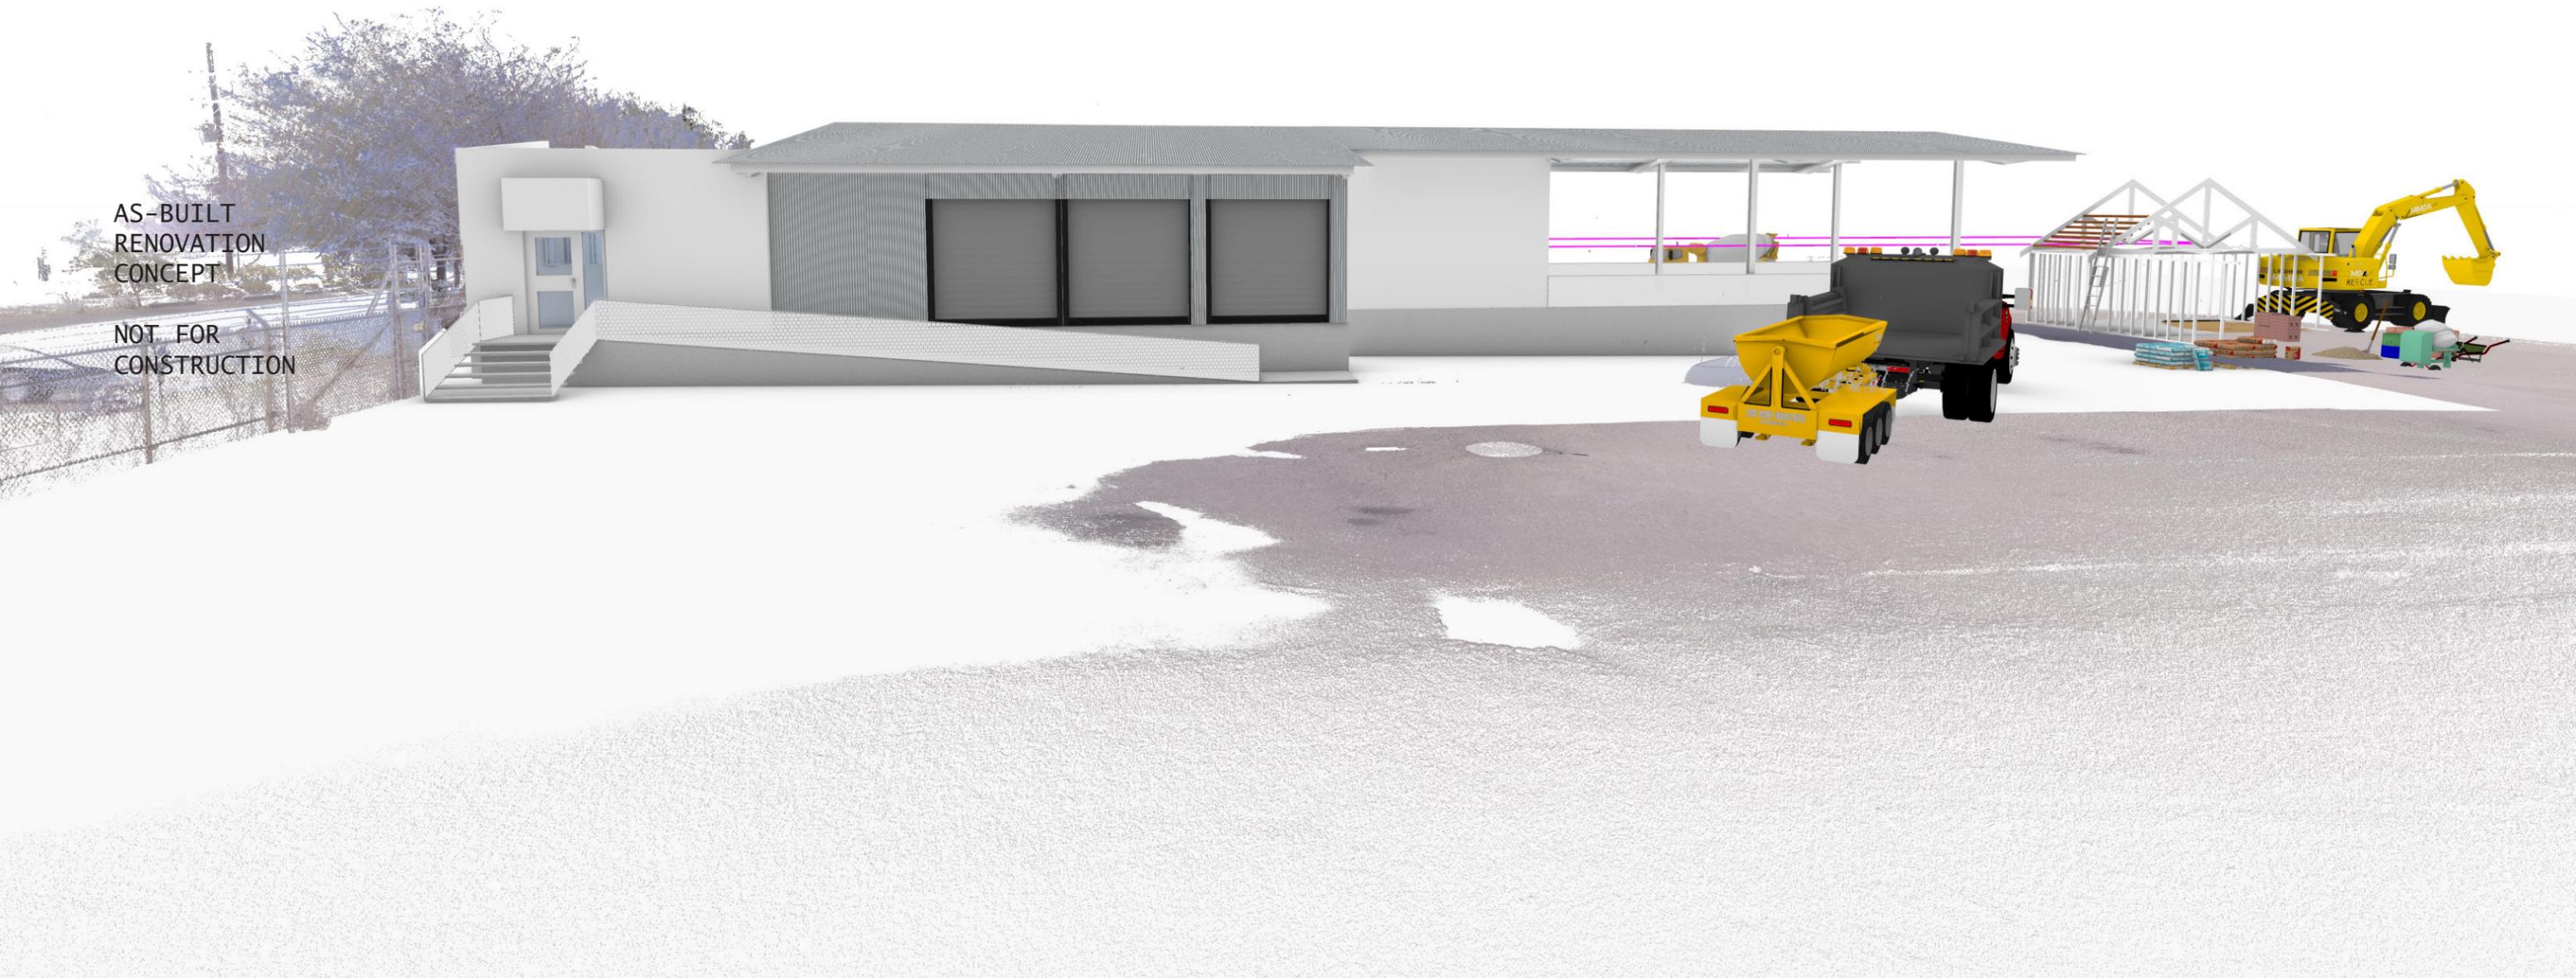

KAAJOAME LLC
Architectural Design Services
Selina Martinez (Owner)

Phone: 602-478-6452
selinamartinez.com
selinamartinez.kaajoame@gmail.com

RENDERING B | SOUTH VIEW

A-903

AS-BUILT
RENOVATION
CONCEPT

NOT FOR
CONSTRUCTION



KAAJOAME LLC
Architectural Design Services
Selina Martinez (Owner)

Phone: 602-478-6452
selinamartinez.com
selinamartinez.kaajoame@gmail.com

RENDERING C | INTERIOR TECH LAB

A-904

AS-BUILT
RENOVATION
CONCEPT

NOT FOR
CONSTRUCTION



KAAJOAME LLC
Architectural Design Services
Selina Martinez (Owner)

Phone: 602-478-6452
selinamartinez.com
selinamartinez.kaajoame@gmail.com

RENDERING D | INTERIOR SHED CLASSROOM